


2階 縮尺 1/100

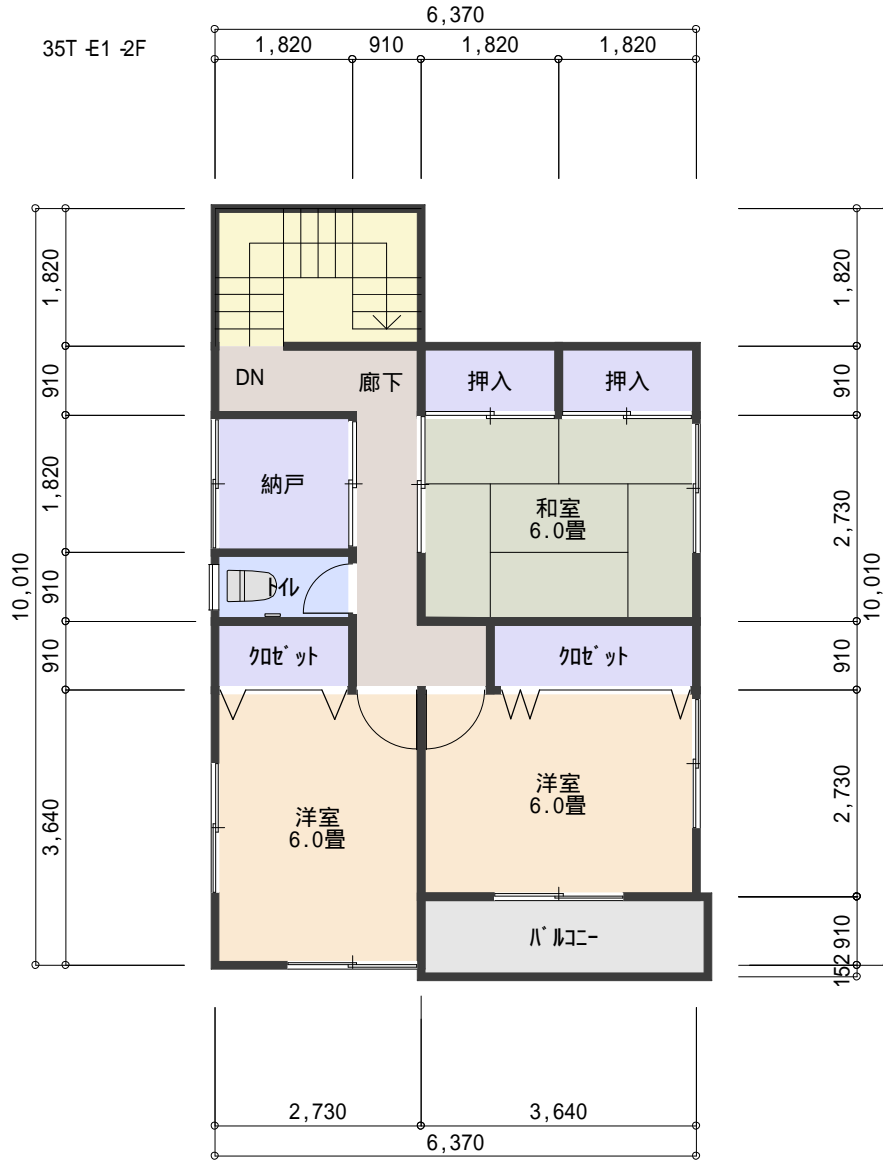

2階平面図

